


Storm Drainage Improvements Project Map

South Kent Street

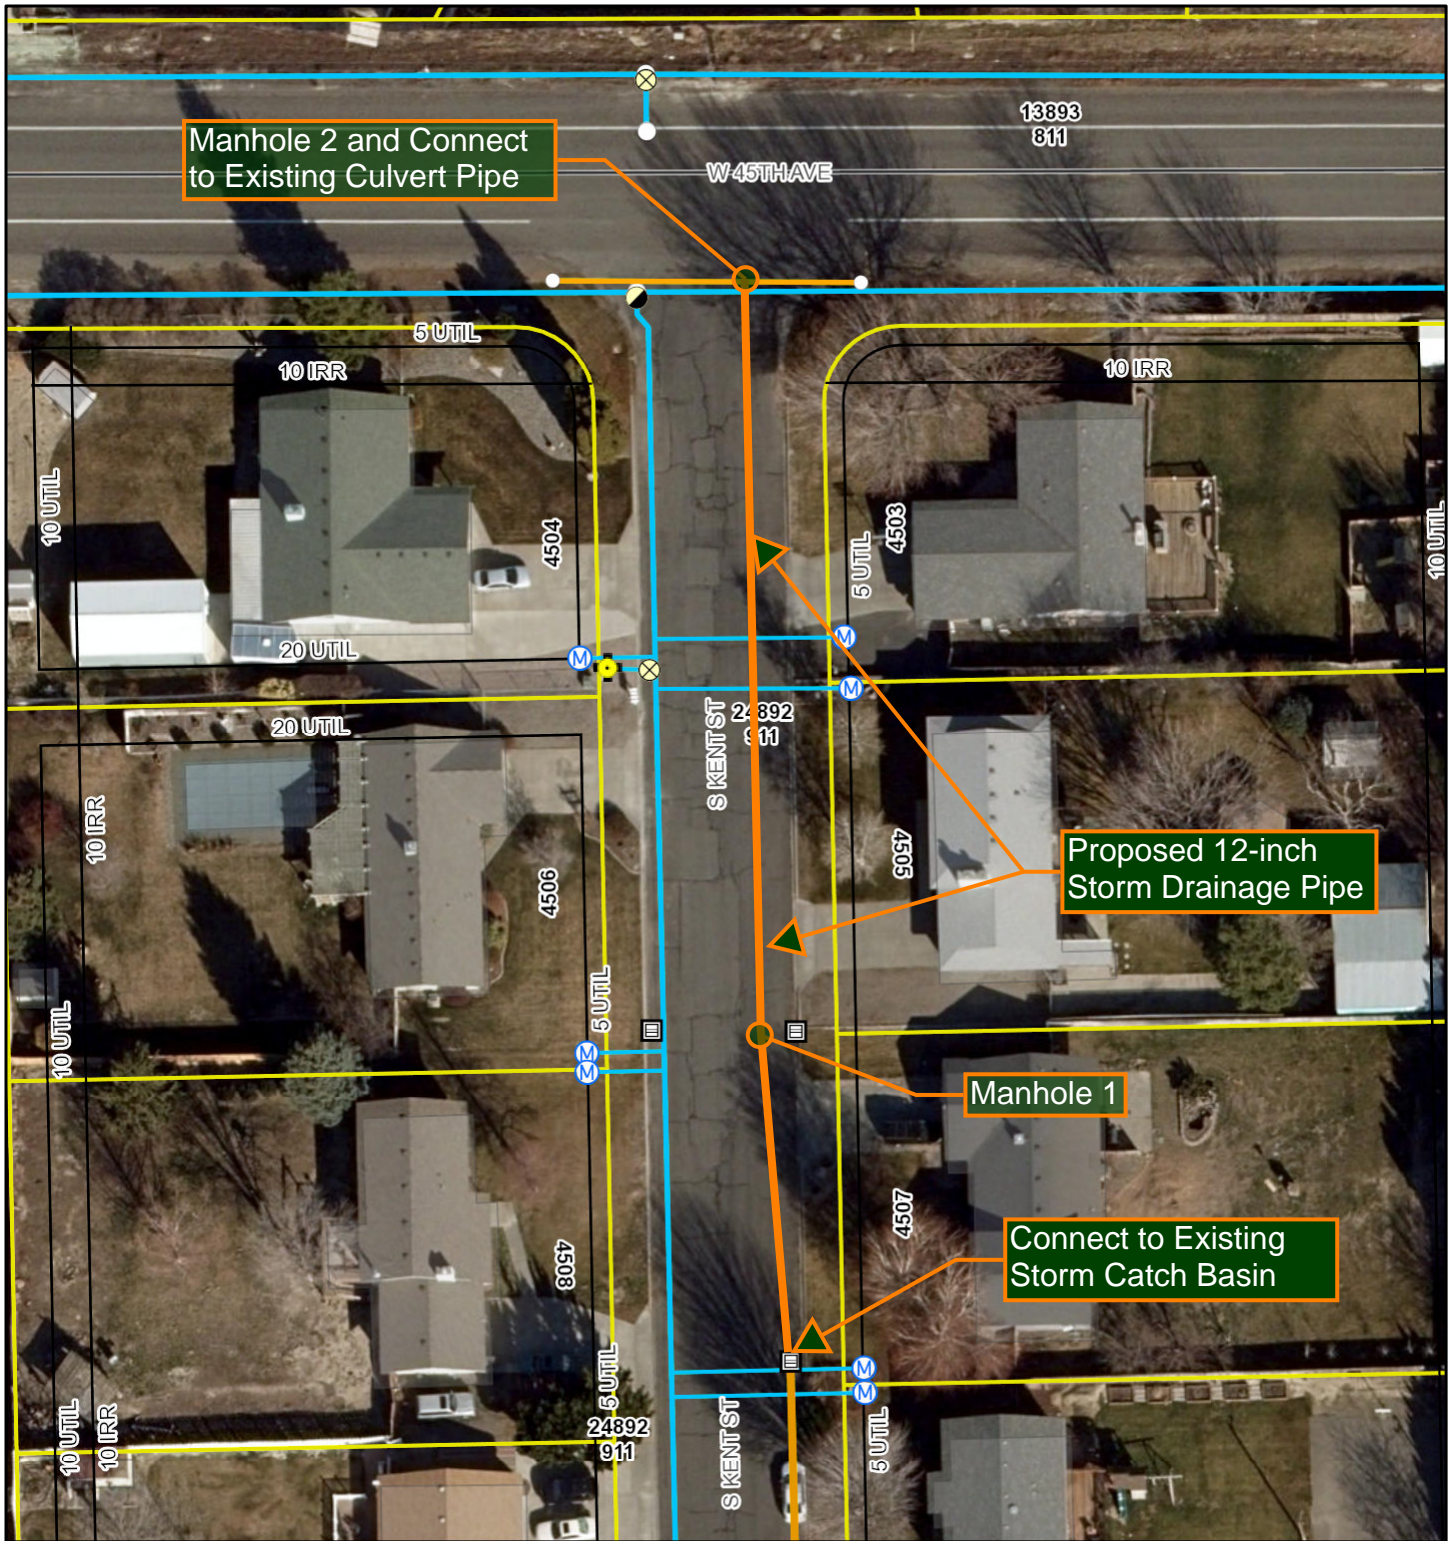


January 6, 2021

This plan is suitable for informational use only. City of Kennewick accepts no liability for any error whatsoever.

1 inch = 50 feet

1:600

- | | | | | | | |
|---------------------|--------------------|--|------------------|----------------------|------------------|--------------|
| | SewerCleanout | | SewerForceMain | | StormManhole | |
| | SewerLiftStation | | SewerMainline | | StormNode | |
| SewerManhole | | | | SewerMainlineIDLabel | | StormCulvert |
| | <all other values> | | SewerServiceLine | | StormMainline | |
| | Manhole | | StormCatchbasin | | StormServiceLine | |
| | Valve | | StormCleanout | | | |
| | SewerNode | | StormDrywell | | | |

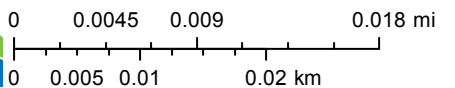

Sources: Esri, HERE, Garmin, Intermap, increment P Corp., GEBCO, USGS, FAO, NPS, NRCAN, GeoBase, IGN, Kadaster NL, Ordnance Survey, Esri Japan, METI, Esri China (Hong Kong), (c) OpenStreetMap contributors, and the GIS User Community